


SHAPLEIGH


NEWFIELD

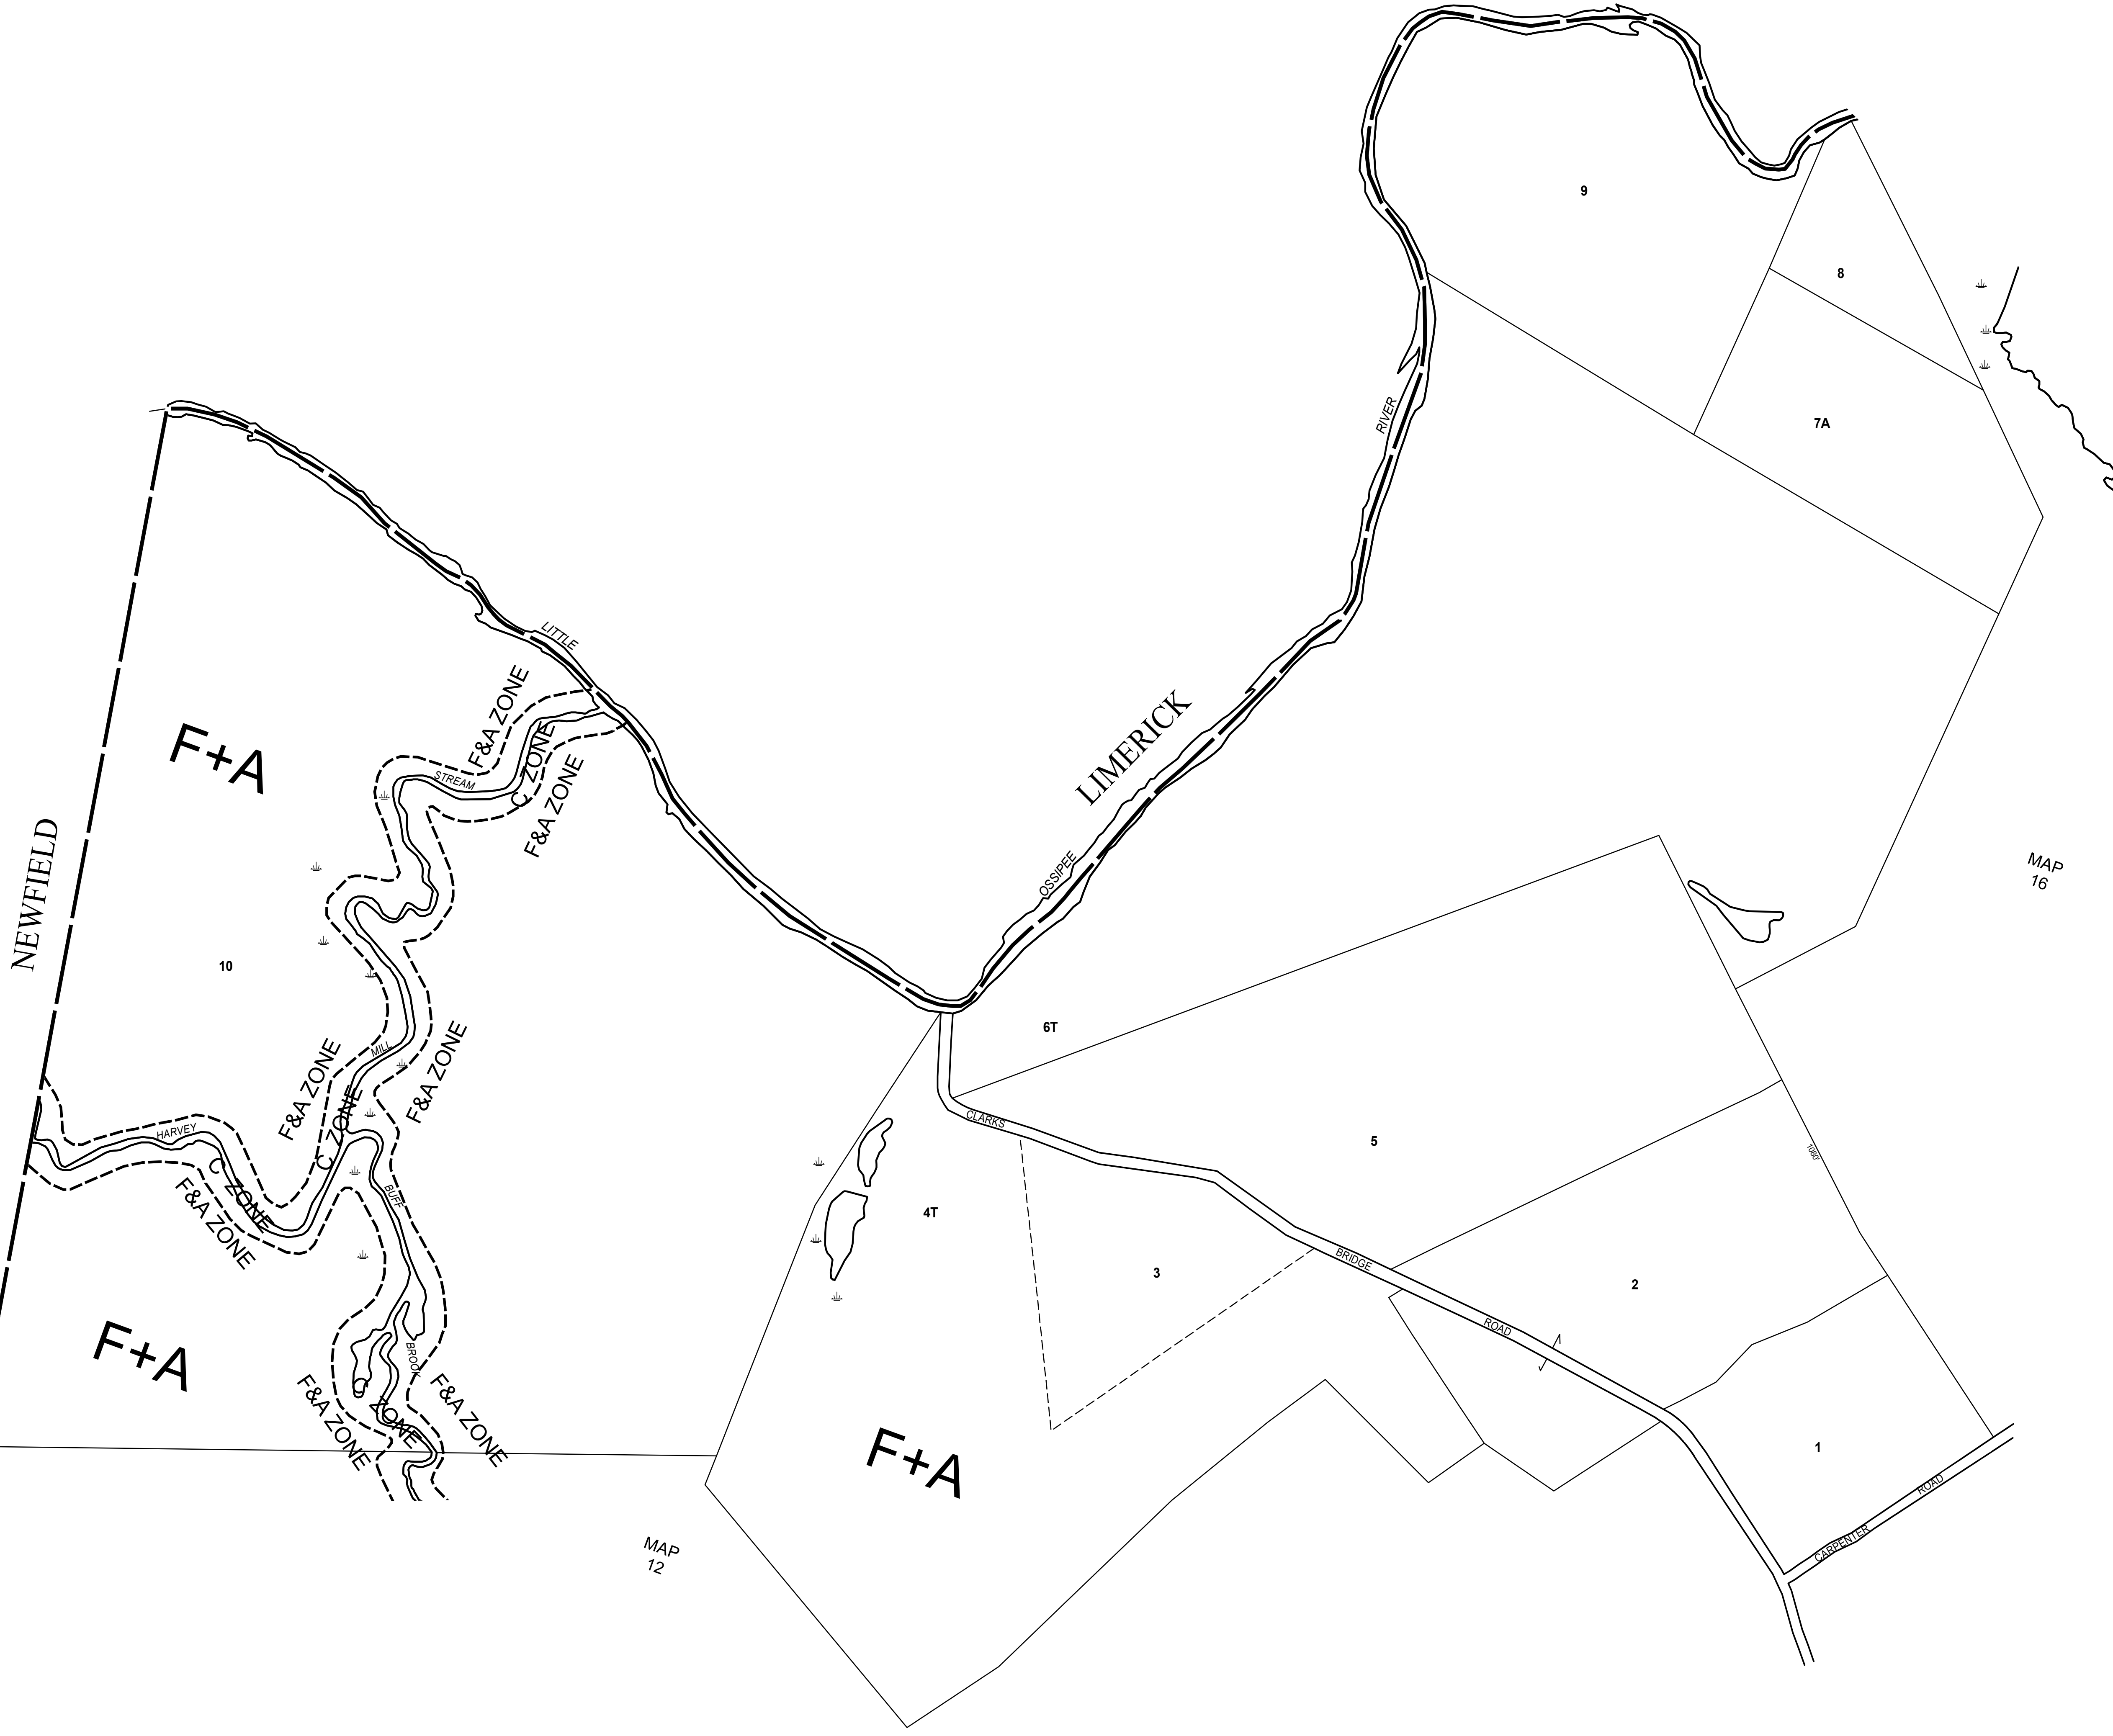

MAP 12

MAP 16

MAP NO.  
**15**

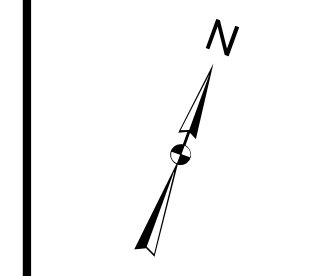

**LEGEND**

ZONING DISTRICT	..... AC
RIGHT OF WAY	..... 5
MATCHLINE	..... 100'S
WETLANDS	.....
PARCEL AREA	..... AC
PARCEL NUMBER	..... 5
RECORD DIMENSION	..... 100'S
RECORD DIMENSION	..... 100'S
WATER	.....



PROPERTY MAPS  
**WATERBORO**  
MAINE

REVISED & REPRINTED BY  
**CAI Technologies**  
Precision Mapping, Geospatial Solutions  
11 Pleasant Street, Limerick, MA 03561  
800.327.6540 - www.cai-tech.com

THIS MAP IS FOR ASSESSMENT PURPOSES. IT IS NOT VALID FOR LEGAL DESCRIPTION OR CONVEYANCE. THE HORIZONTAL DATUM IS THE MAINE STATE PLANE COORDINATE SYSTEM, NAD 83.  
THE 100-YEAR FLOOD HAZARD AREA SHOWN HEREON IS APPROXIMATE AS DETERMINED BY FLOOD INSURANCE RATE MAPS DATED 2/1/86. ANY APPARENT DISCREPANCIES OR CONCERNS THAT MAY ARISE SHOULD BE ADDRESSED ON A LOT BY LOT BASIS BY AN APPROPRIATE PROFESSIONAL.  
MAPS ORIGINALLY COMPILED BY SEBAGO TECHNICS, INC.