


MAP  
11

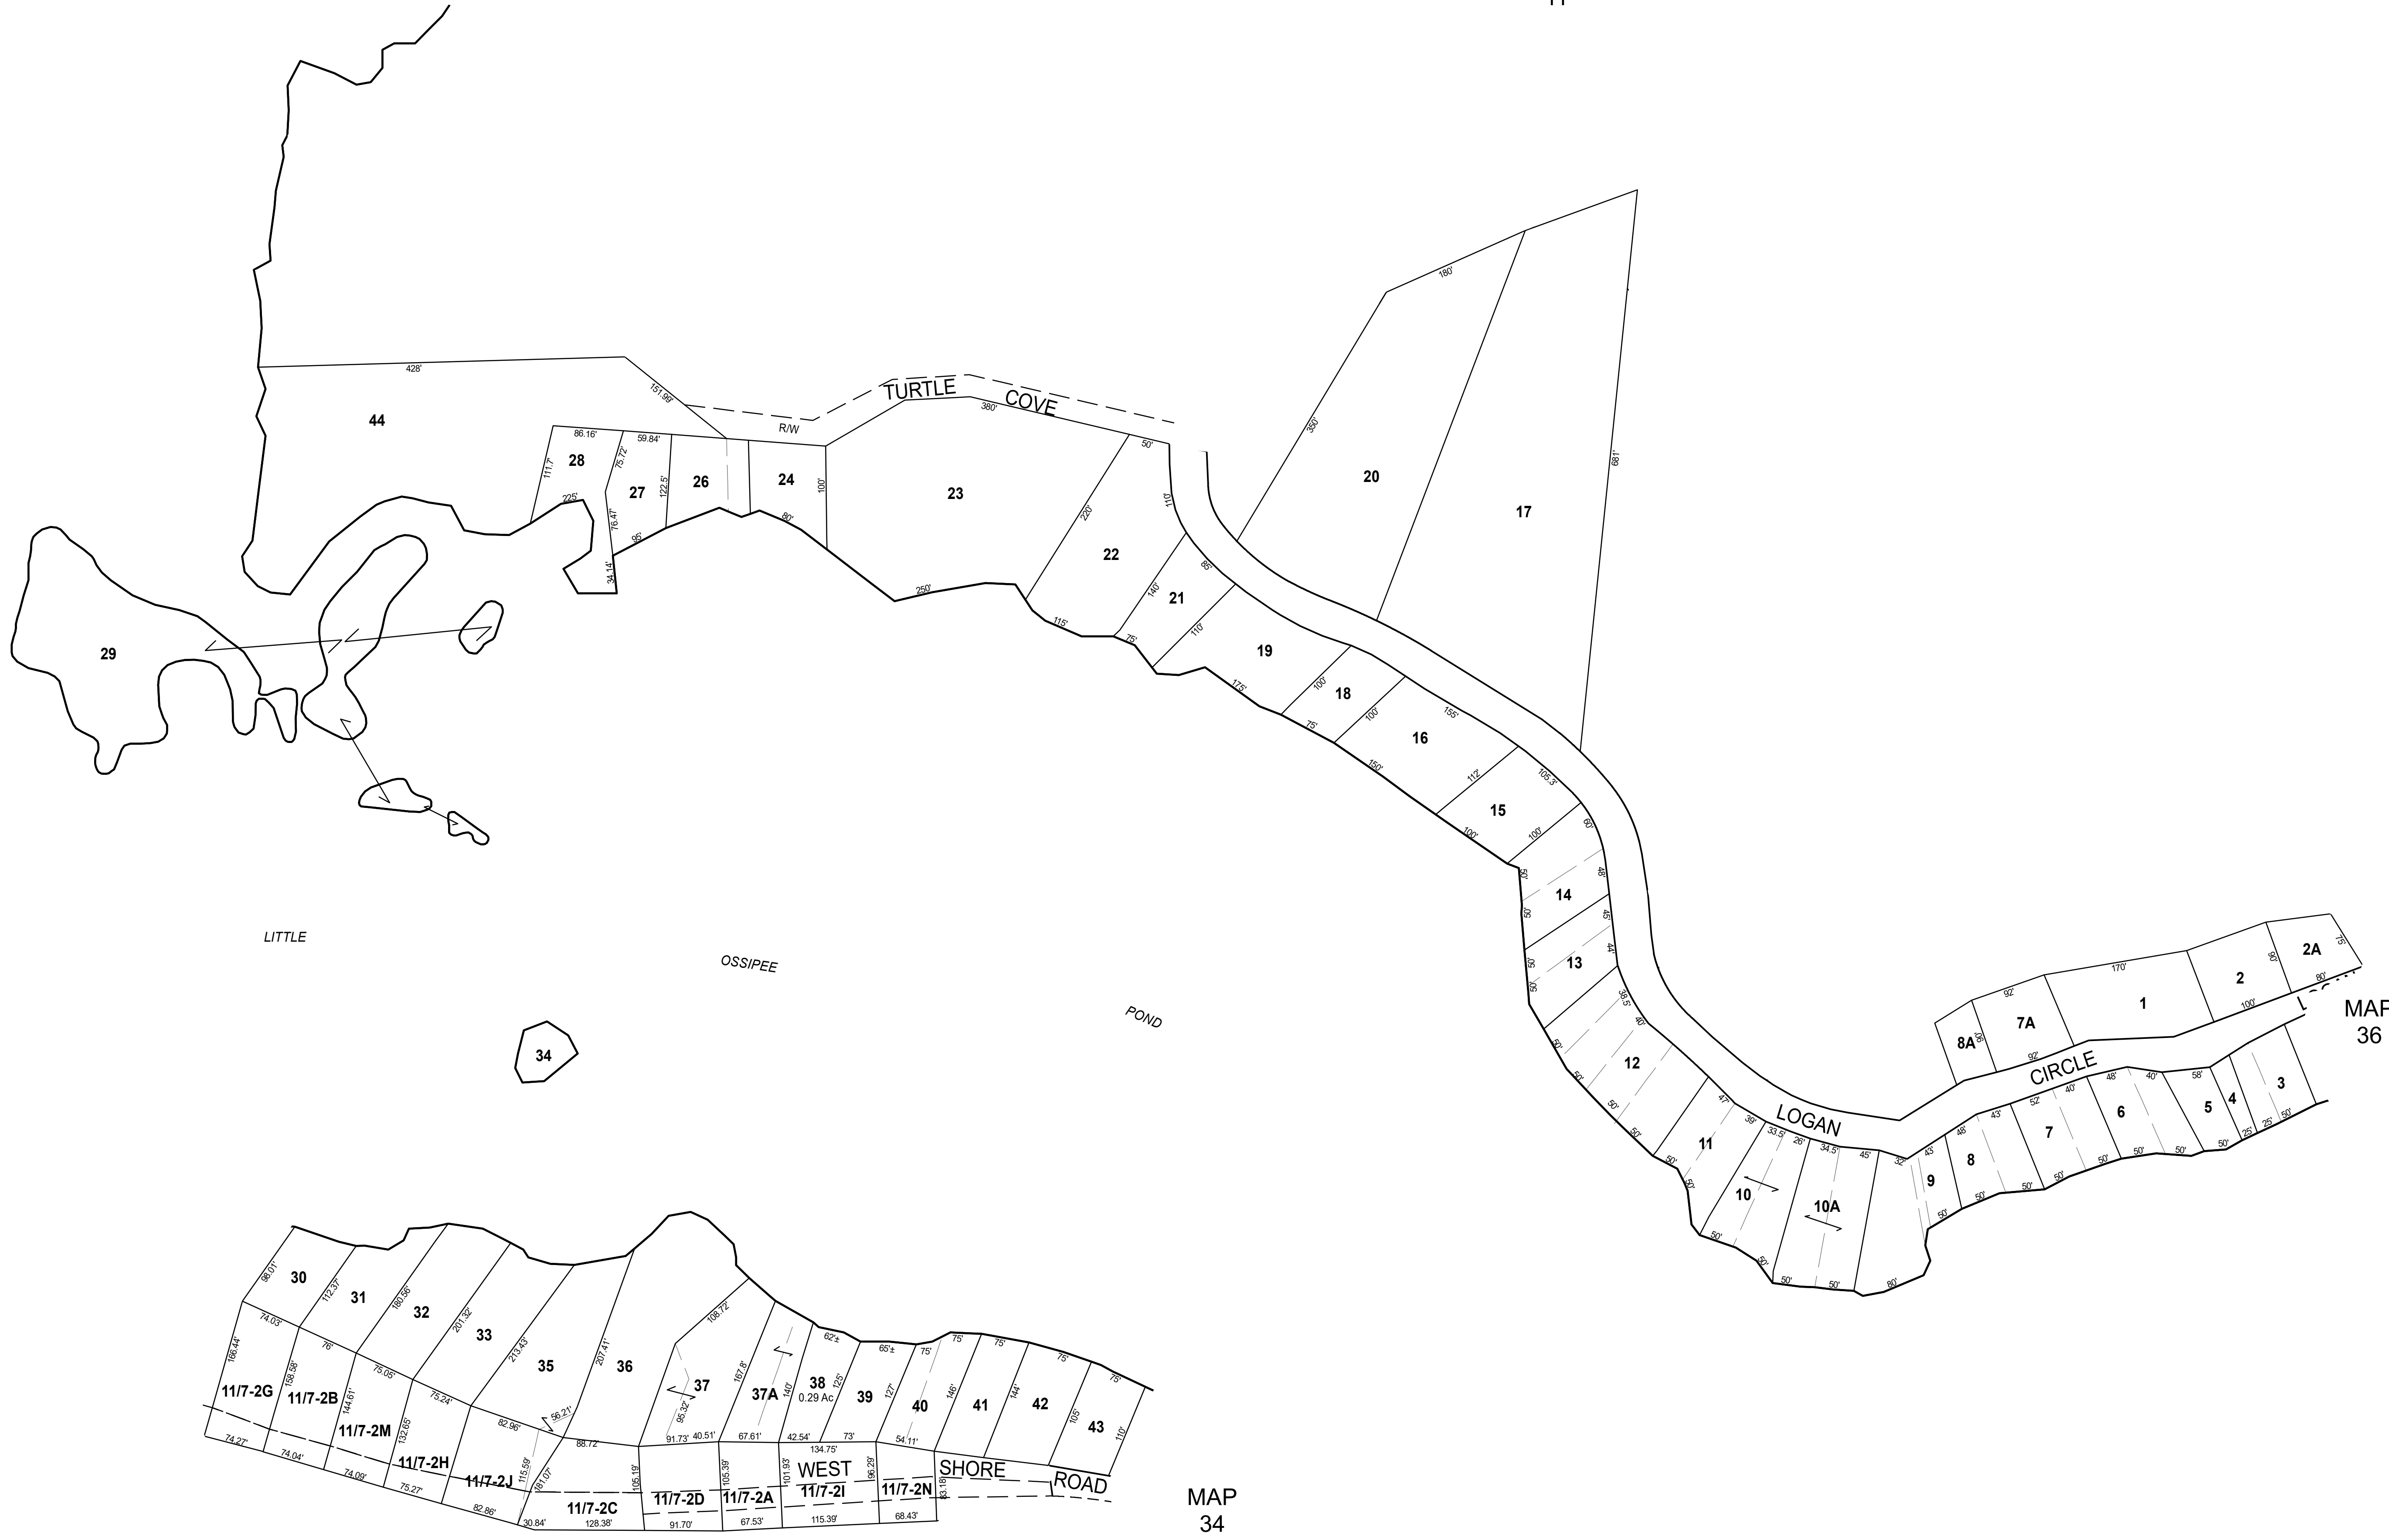

MAP  
37

MAP  
36

MAP  
34

MAP  
11

THIS MAP IS FOR ASSESSMENT PURPOSES. IT IS NOT VALID FOR LEGAL DESCRIPTION OR CONVEYANCE. THE HORIZONTAL DATUM IS THE MAINE STATE PLANE COORDINATE SYSTEM, NAD 83.

THE 100-YEAR FLOOD HAZARD AREA SHOWN HEREON IS APPROXIMATE AND DETERMINED BY FLOOD INSURANCE RATE MAPS DATED 2/1/86. ANY APPARENT DISCREPANCIES OR CONCERNS THAT MAY ARISE SHOULD BE ADDRESSED ON A LOT BY LOT BASIS BY AN APPROPRIATE PROFESSIONAL.


MAPS ORIGINALLY COMPILED BY SEBAGO TECHNICS, INC.

REVISED & REPRINTED BY

**CAI Technologies**  
Precision Mapping, Geospatial Solutions  
11 Phoenix Street, Litchfield, NH 03051  
800.322.6540 - www.cai-tech.com

PROPERTY MAPS

**WATERBORO**  
MAINE

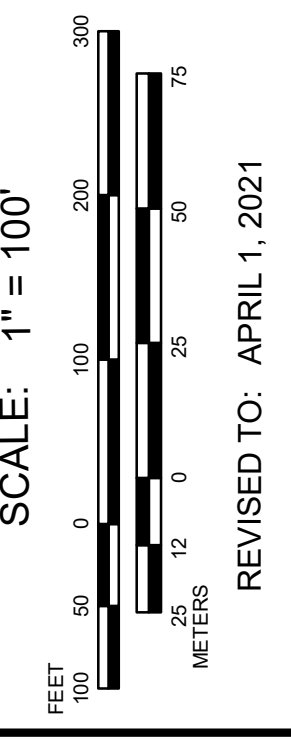

**LEGEND**


ZONING DISTRICT . . . . . AC

RIGHT OF WAY . . . . . 5

COMMON OWNERSHIP . . . . . 10'

MATCHLINE . . . . . 100'S

WETLANDS . . . . . WATER

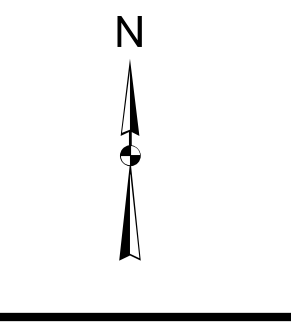

MAP NO.  
**38**