


MAP 25

MAP 5

MAP 27

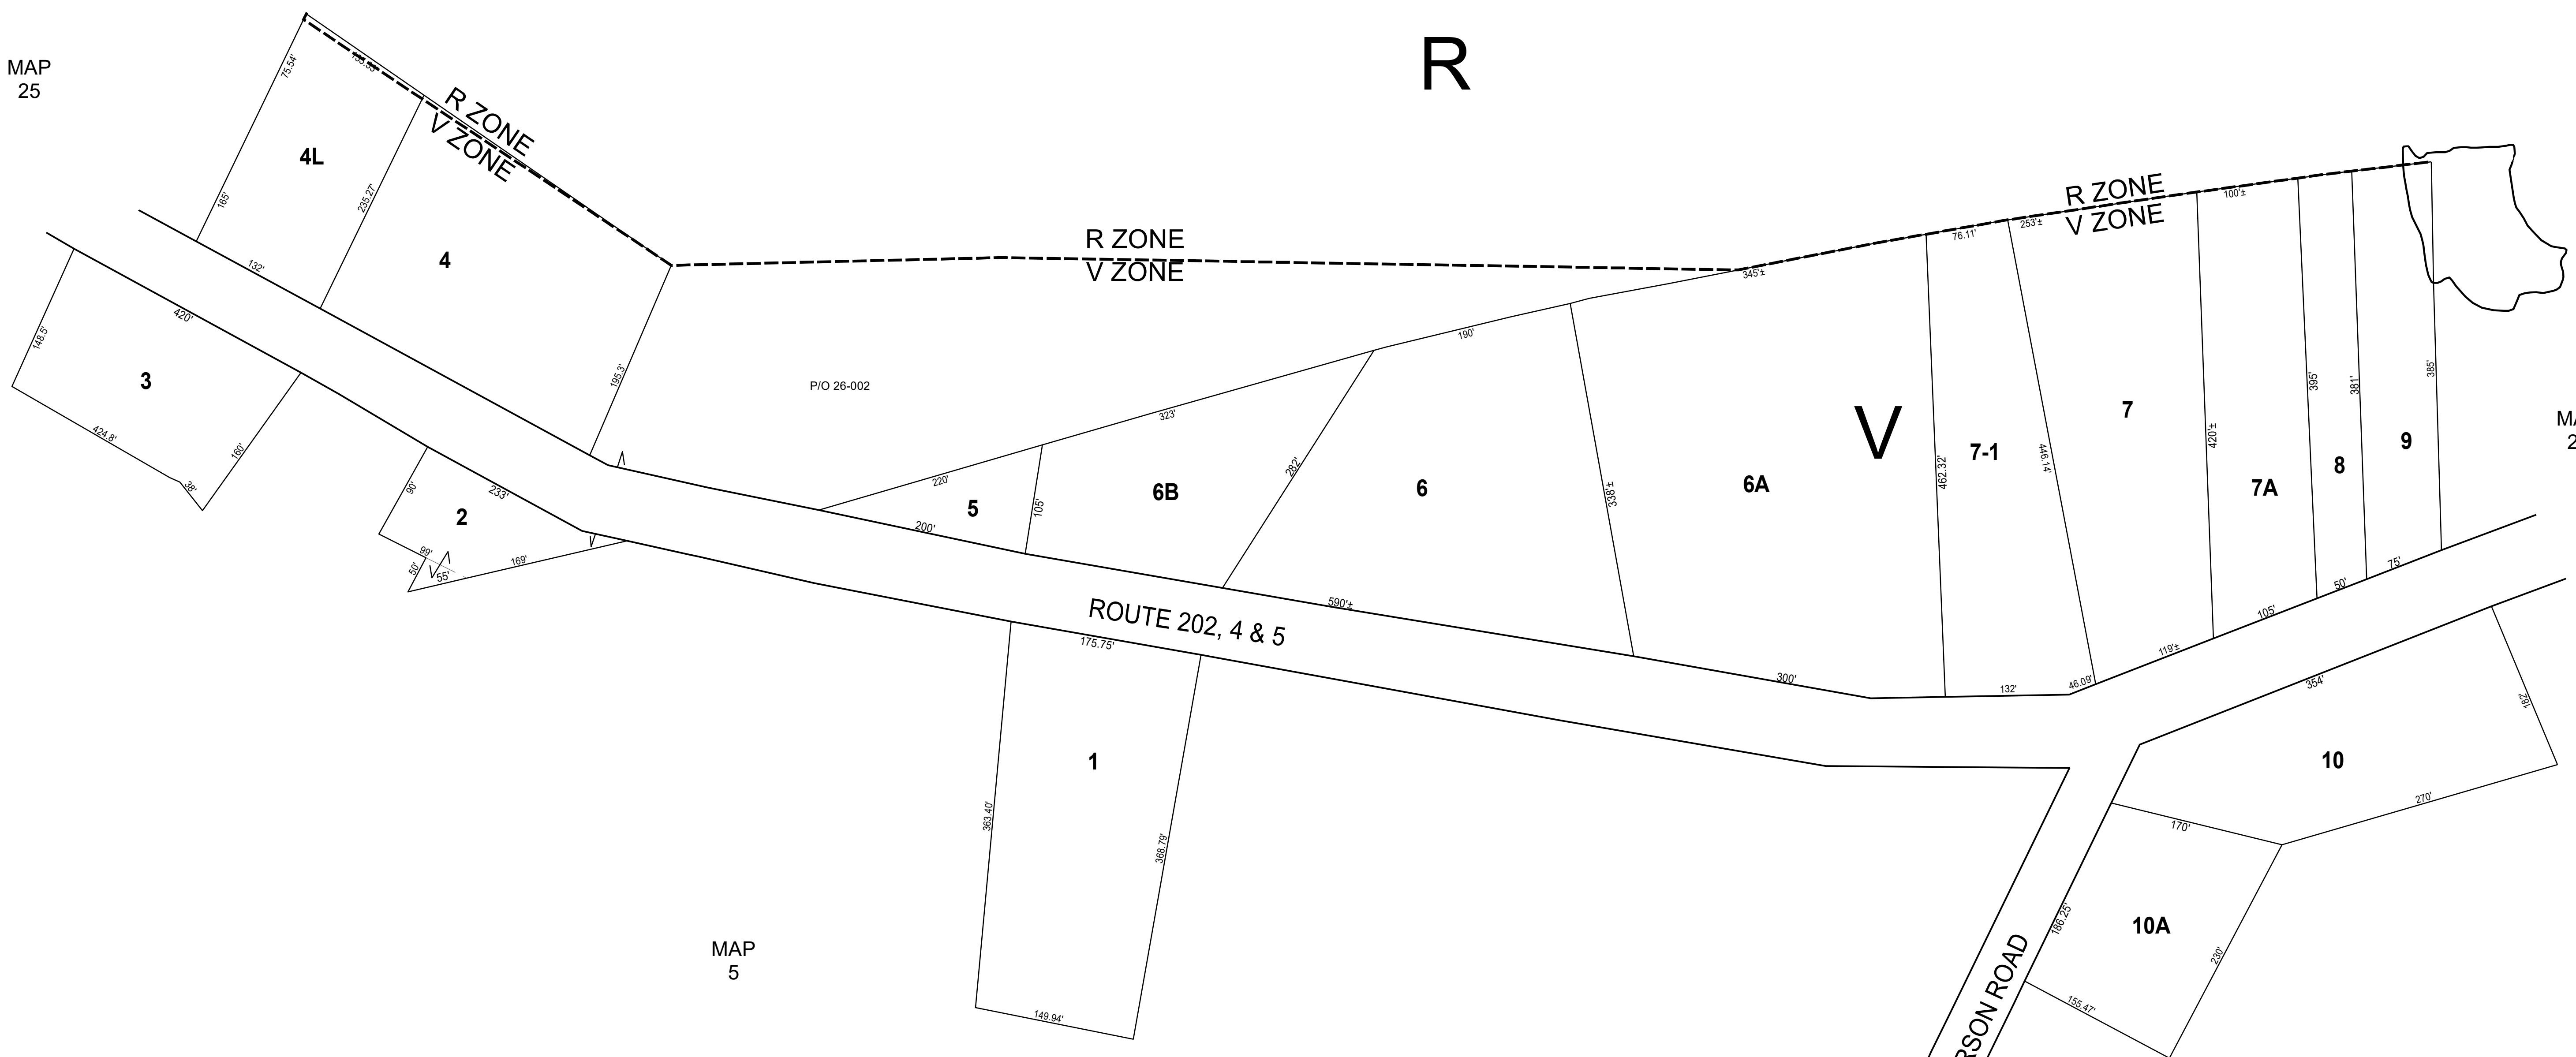

MAP 5

THIS MAP IS FOR ASSESSMENT PURPOSES. IT IS NOT VALID FOR LEGAL DESCRIPTION OR CONVEYANCE. THE HORIZONTAL DATUM IS THE MAINE STATE PLANE COORDINATE SYSTEM, NAD 83.

THE 100-YEAR FLOOD HAZARD AREA SUPERIMPOSED IS APPROXIMATE AND DETERMINED BY FLOOD INSURANCE RATE MAPS DATED 2/1/86. ANY APPARENT DISCREPANCIES OR CONCERNS THAT MAY ARISE SHOULD BE ADDRESSED ON A LOT BY LOT BASIS BY AN APPROPRIATE PROFESSIONAL.

MAPS ORIGINALLY COMPILED BY SEBAGO TECHNICS, INC.


REVISED & REPRINTED BY

CAI Technologies
Precision Mapping, Geospatial Solutions
11 Phoenix Street, Litchfield, NH 03051
800.322.6540 - www.cai-tech.com

PROPERTY MAPS


WATERBORO

MAINE

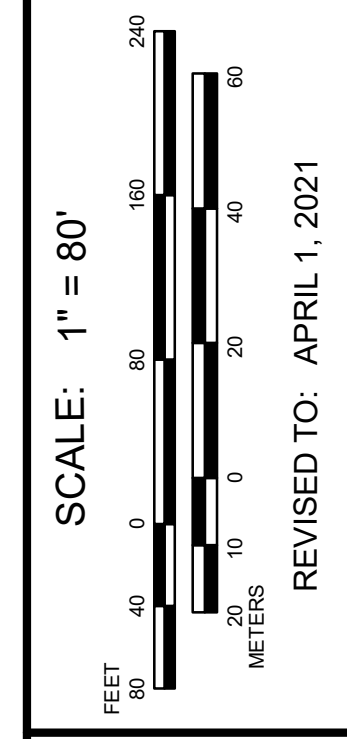

LEGEND

ZONING DISTRICT AC
RIGHT OF WAY 5
MATCHLINE 100'S
WETLANDS

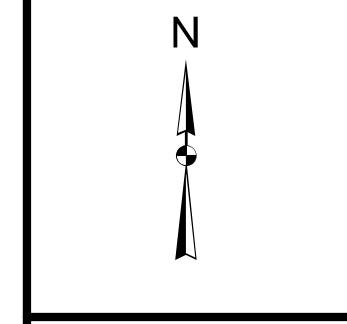

MAP NO.

26